


## NOTE:

A MAXIMUM of (8) UTP Cables can be supported on the same wire the ceiling is supported by. Our own wire must be placed for larger requirements.

**Some building owners may NOT allow ANY UTP on drop ceiling wires meant for other devices.**

**SHARP BENDS  
On Ring Edges  
Can NOT be  
Tolerated**

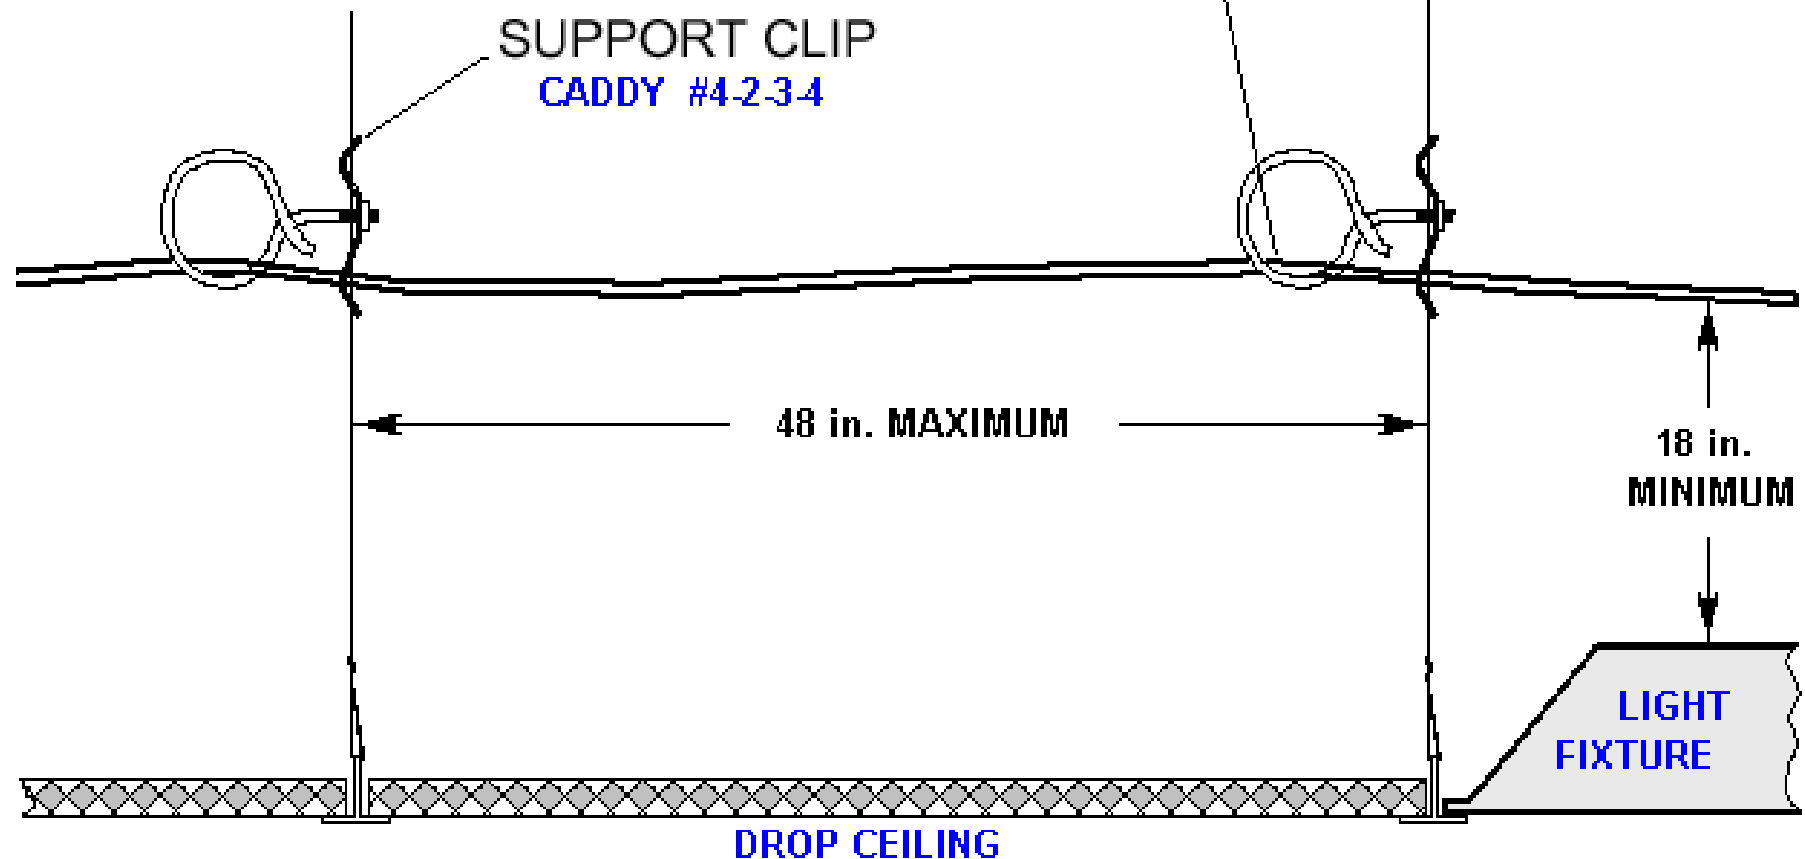

**TELECOMMUNICATIONS  
CONSTRUCTION  
STANDARDS**

by Vern Bouwman - RCDD Retired  
1.18.2002

**CABLE  
and  
WIRE**

**Description**  
**RING SUPPORTS for**  
**UTP DISTRIBUTION**  
**Above DROP CEILINGS**

**DRAWING**

**SP-UTPC**